
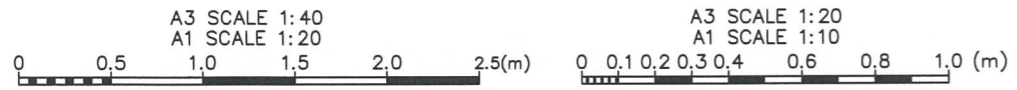
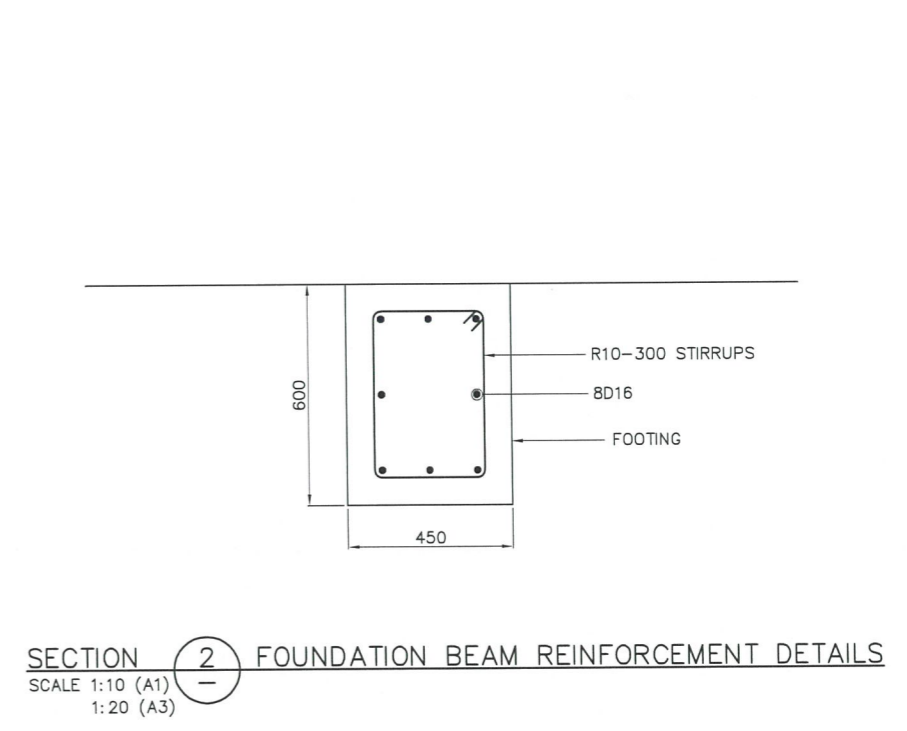
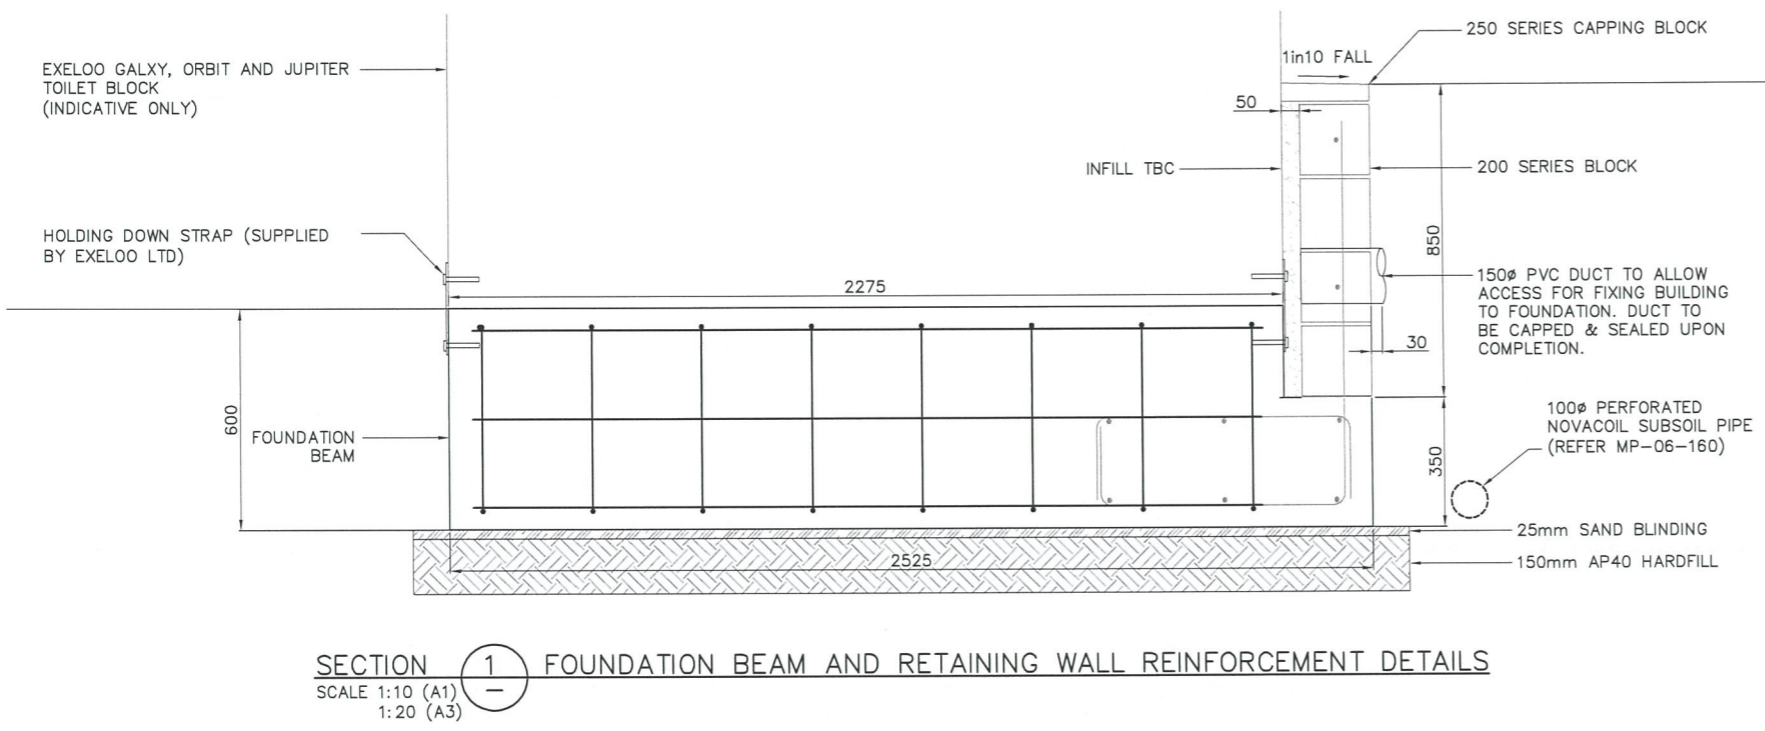
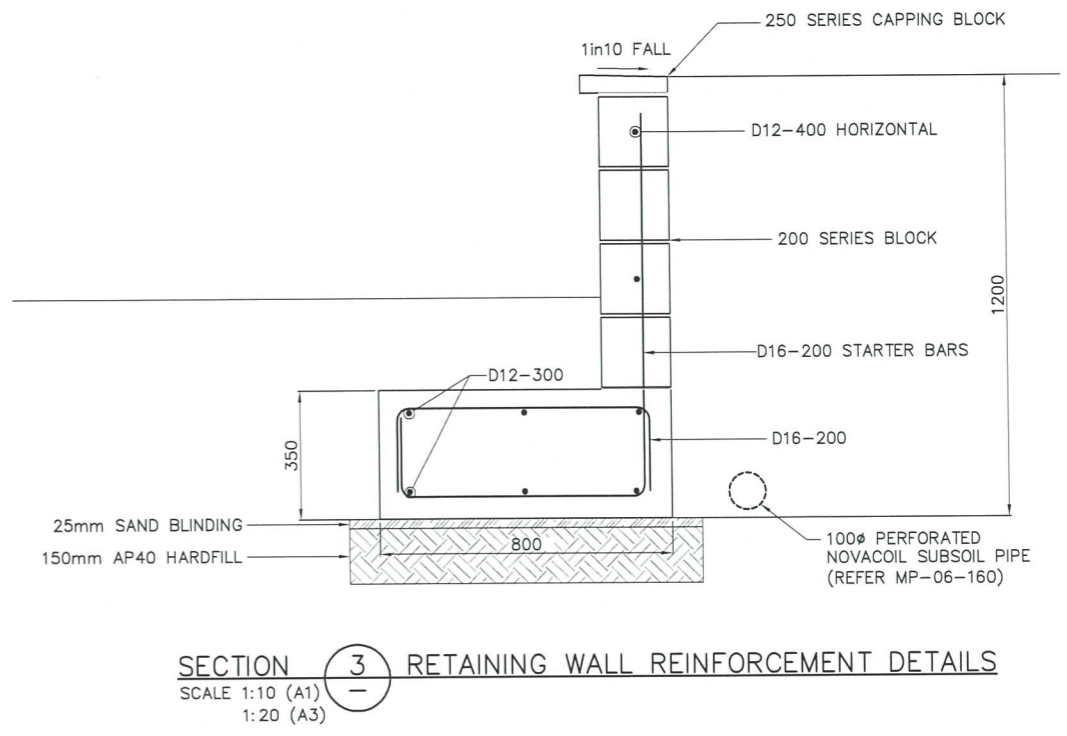


- NOTES
1. ALL DIMENSIONS ARE IN MILLIMETRES UNLESS NOTED OTHERWISE.
  2. COORDINATE DATUM: WELLINGTON CIRCUIT 2000. ORIGIN: MT COOK 800,000 mN 400,000 mE.
  3. LEVEL DATUM: LINZ (MSL) WELLINGTON VERTICAL DATUM 1953.
  4. REFER TO MP-12-010 FOR ENGINEERING NOTES.

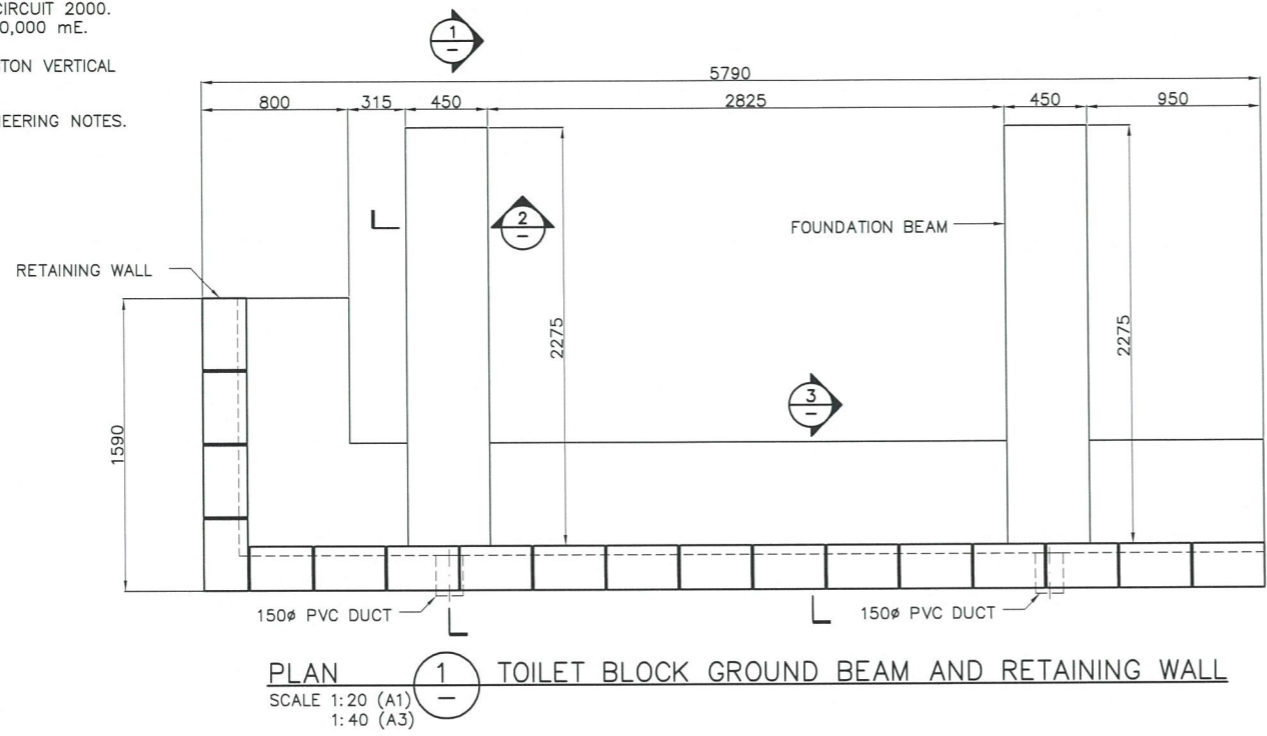

Tab MP-12-316		NZ TRANSPORT AGENCY WAIKAIRANGI		<b>DRAFT</b>		SH1 WELLINGTON INNER CITY IMPROVEMENTS		Approved <b>NOT FOR CONSTRUCTION</b>		
Scales SCALE AS SHOWN		<b>Memorial Park Alliance</b>				MEMORIAL PARK - 12 STRUCTURES TOILET BLOCK		Status <b>DETAILED DESIGN</b>		Revision
Original Size A1				Document Controller Check: <i>[Signature]</i> Date: 5/5/2014		FOUNDATION & RETAINING WALL DETAILS		Drawing Number <b>MP-12-316</b>		Revision <b>A</b>
A 90% DETAILED DESIGN		Drawn <i>[Signature]</i>	Checked <i>[Signature]</i>	Designed <i>[Signature]</i>	Design Checked <i>[Signature]</i>	Approved <i>[Signature]</i>	Date			