


National Erebus Memorial TE MAUNGA HUKA



A gentle place of repose, gathering, watching, contemplating, healing and learning.


TE MAUNGA HUKA - NATIONAL EREBUS MEMORIAL evokes a sense and understanding of the Mount Erebus tragedy that claimed 257 lives. The terraced steps open to the vast and healing view of the Waitemata, and the sculpted stone shard filled with running water provides a more intimate and reflective place of contemplation. Names of those lost are engraved in this shard, along with 257 penetrating holes representing them. Sunlight shines through the holes onto the granite pond below, creating its own star constellation. The Southern Cross is also amongst the stars as a symbolic offering to provide clear vision for navigation and guidance to return the people homeland (Hawaiki). Stars and water ponds are an integral part of the memorial bringing a gentle sense of hope and healing. A Mauri Stone of phonolite volcanic rock brought ceremoniously from Mount Erebus will be partly submerged in the lily pond as a gesture of connection to this mountain.

We envisage an Erebus memorial which will complement the nature and significance of the site, favouring a more reflective and grounded approach to provide an enduring memorial location for both small and larger groups to remember and contemplate.

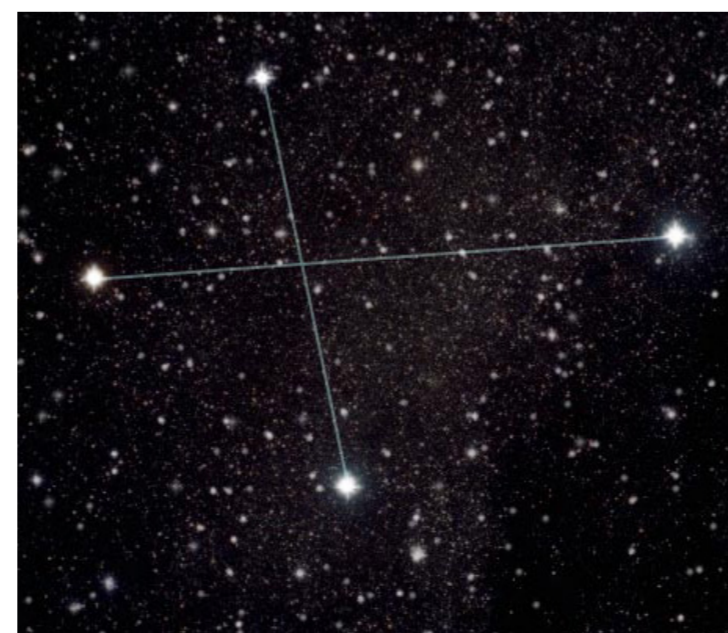




SITE PLAN 1:5000

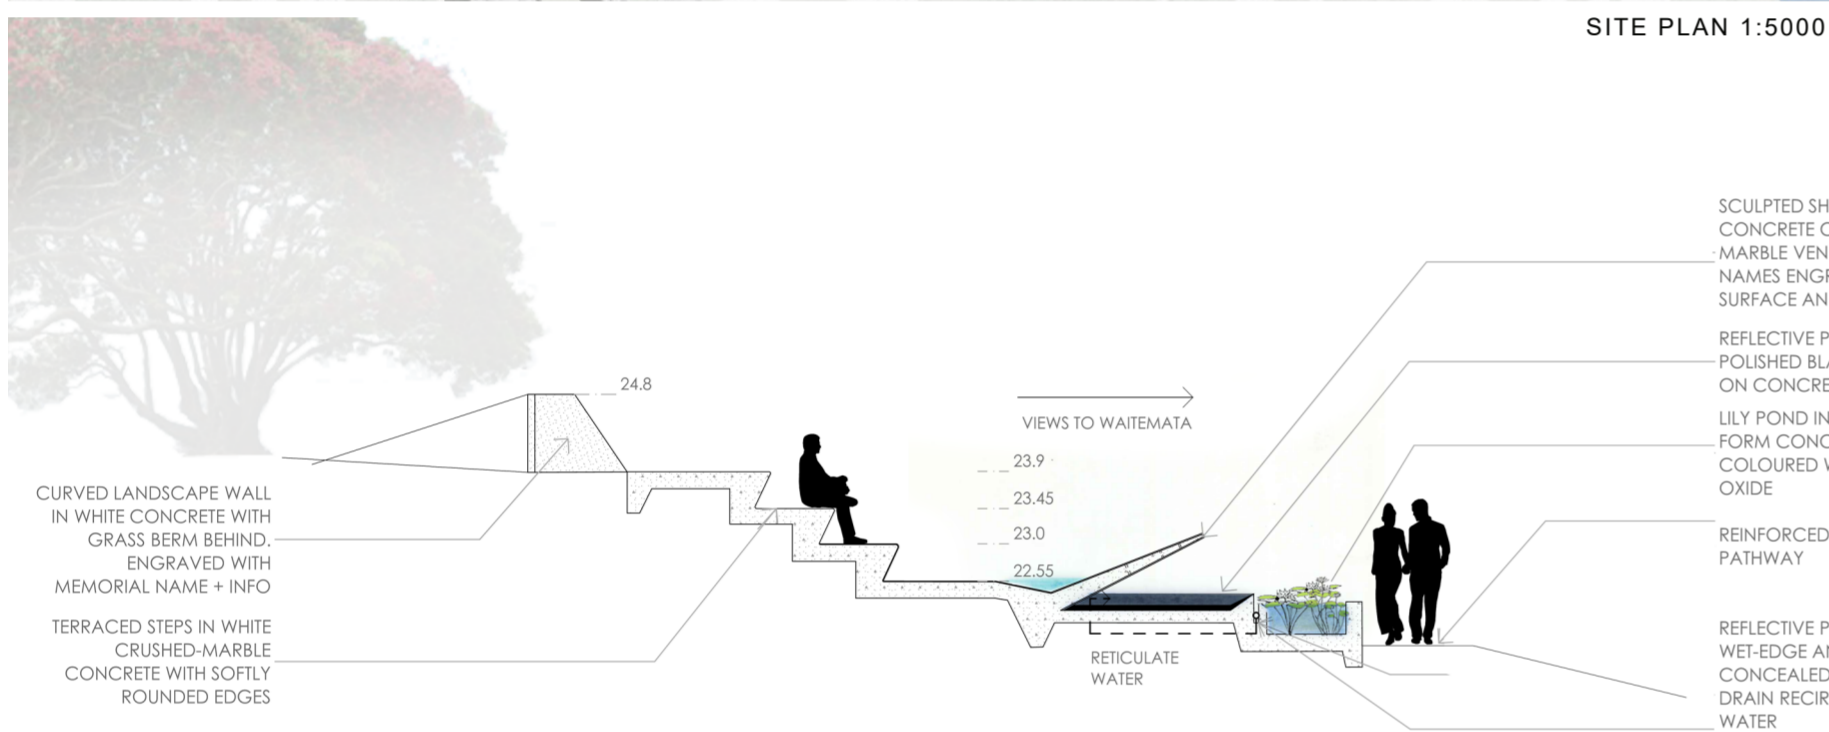

SECTION 1:100

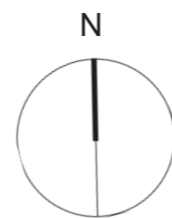

REINFORCED GRASS PATHWAY DOWN TO LILY POND

CURVED LANDSCAPE WALL IN WHITE CONCRETE WITH GRASS BERM BEHIND

RAMPED WHITE CONCRETE PATHS DOWN TO TERRACED STEPS

LILY POND AND EDGE IN OFF THE FORM CONCRETE COLOURED WITH BLACK OXIDE

CONGREGATION AREA FOR LARGE GATHERINGS


SCULPTED SHARD IN CONCRETE CLAD IN WHITE MARBLE VENEER WITH NAMES ENGRAVED INTO ITS SURFACE

REFLECTIVE POOL IN POLISHED BLACK GRANITE ON CONCRETE SUBSTRATE

TERRACED STEPS IN WHITE CRUSHED MARBLE CONCRETE WITH SOFTLY ROUNDED EDGES

MAURI ROCK FROM EREBUS PLACED IN LILY POND

TERRACED GRASS STEPS RUN OFF INTO EXISTING GRASS FORM WITH GEOTEXTILE REINFORCING MESH

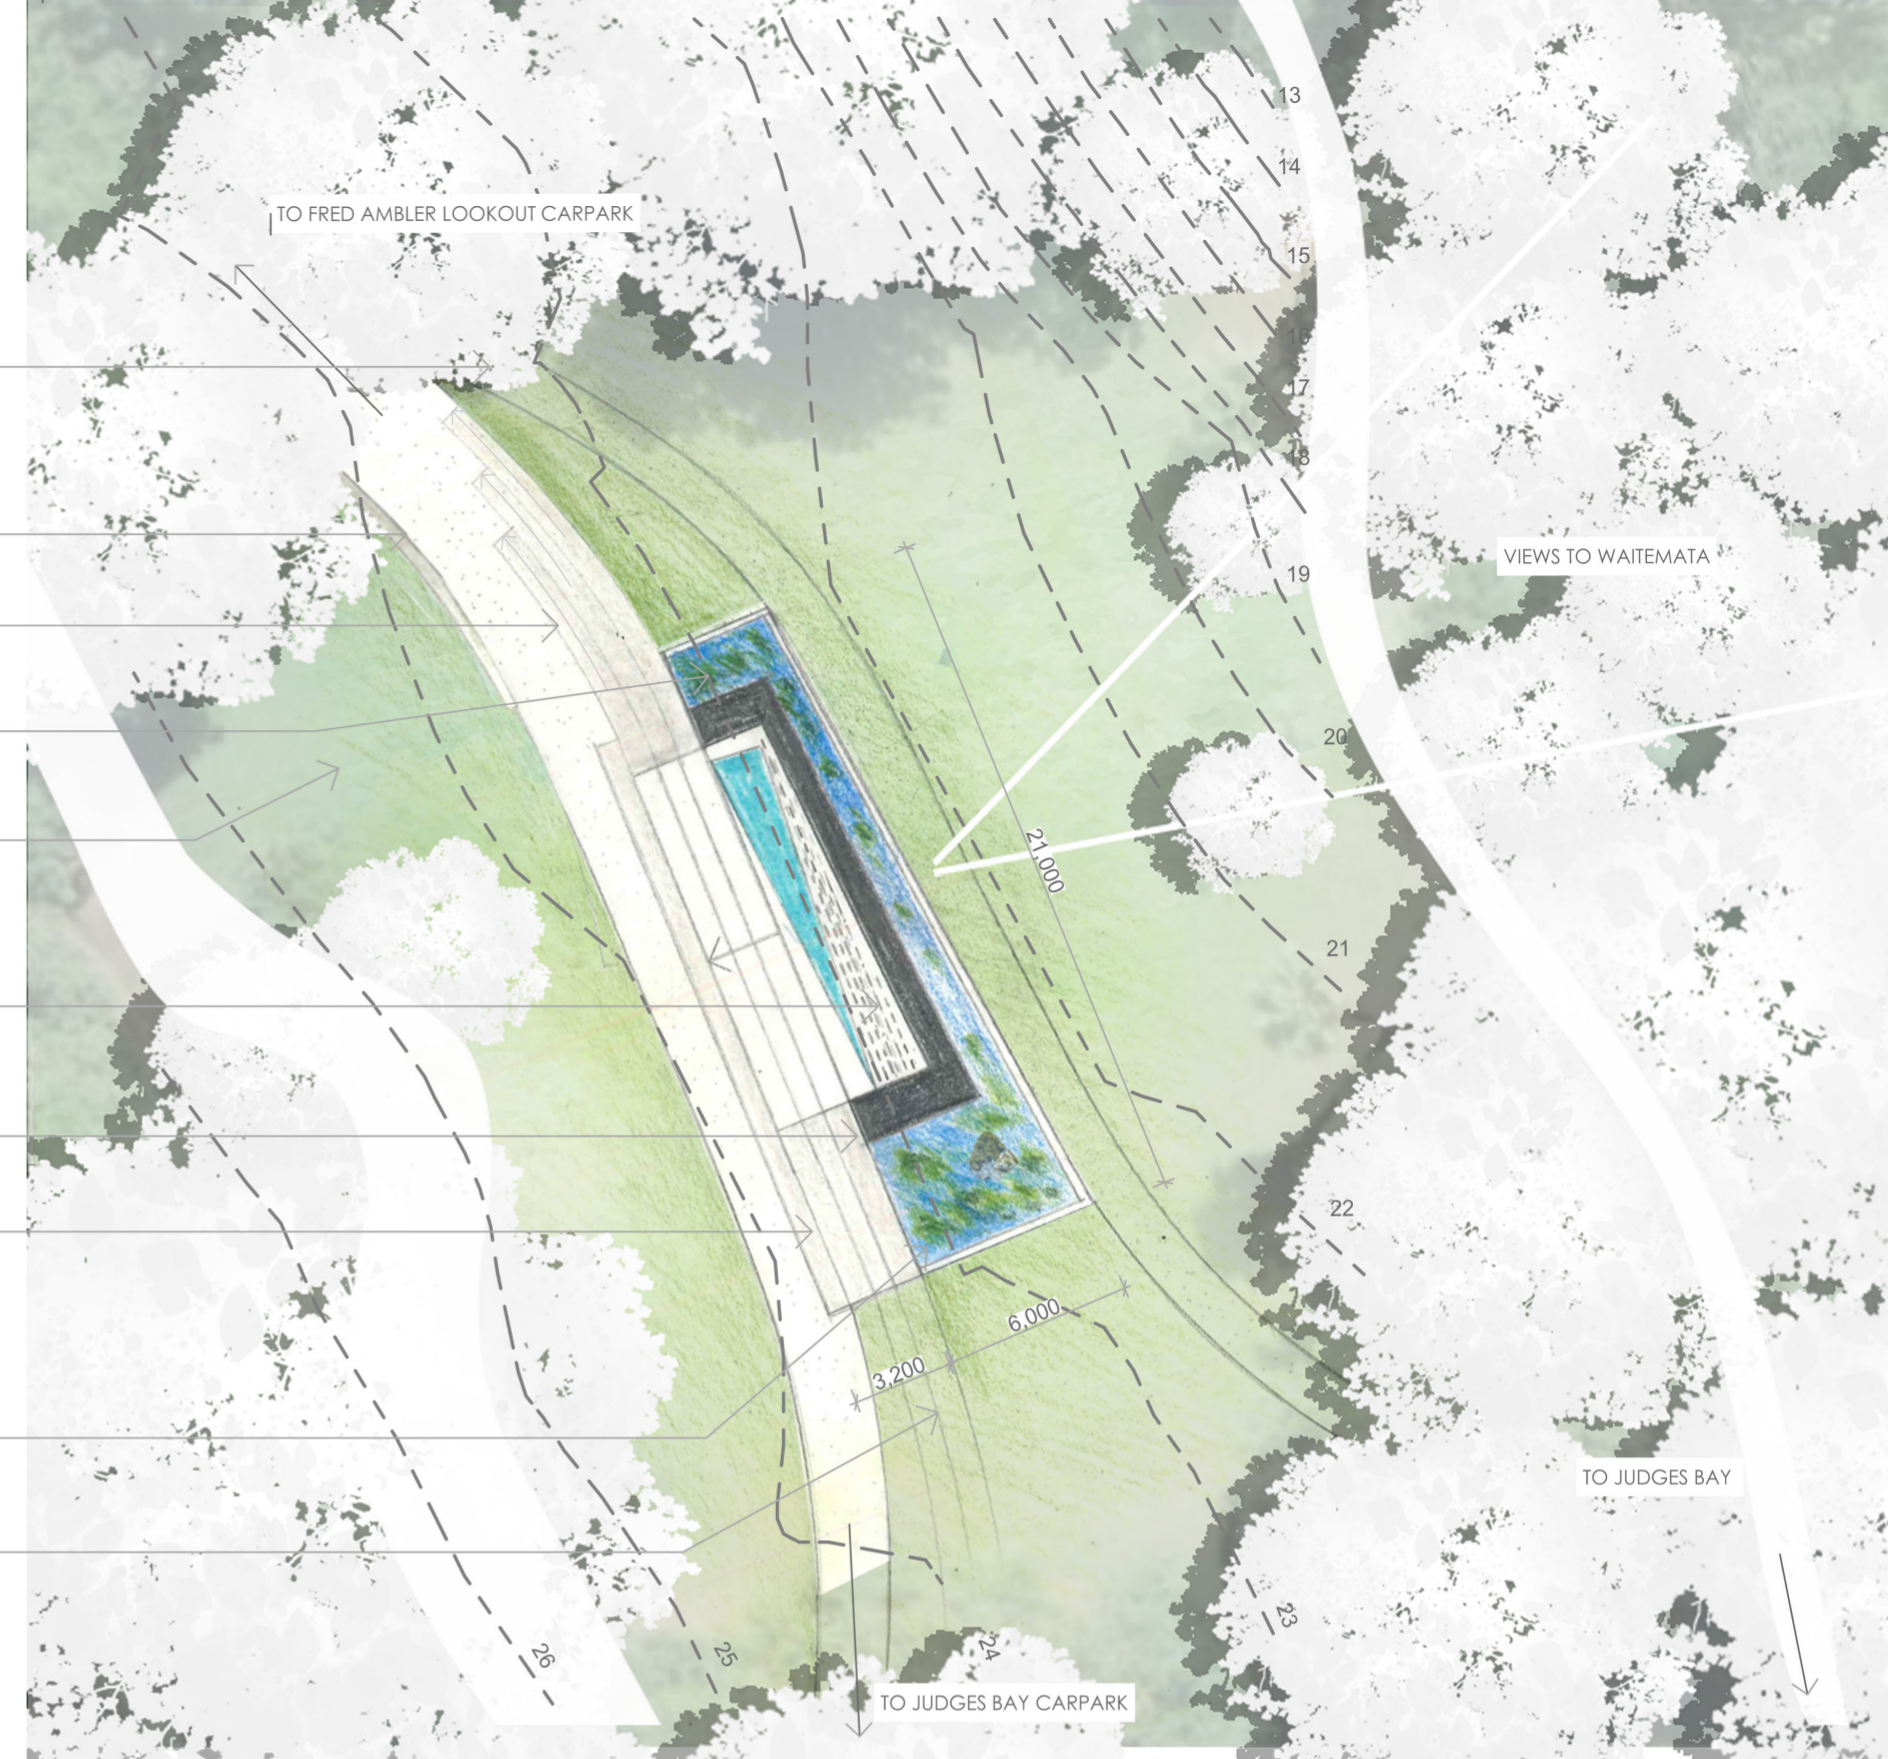

PLAN 1:250

